



SKALA 1: 50


26.00 PL= 0.00 PP= 0.00 W= 0.1992 F= 0.0037 FS= 0.1814

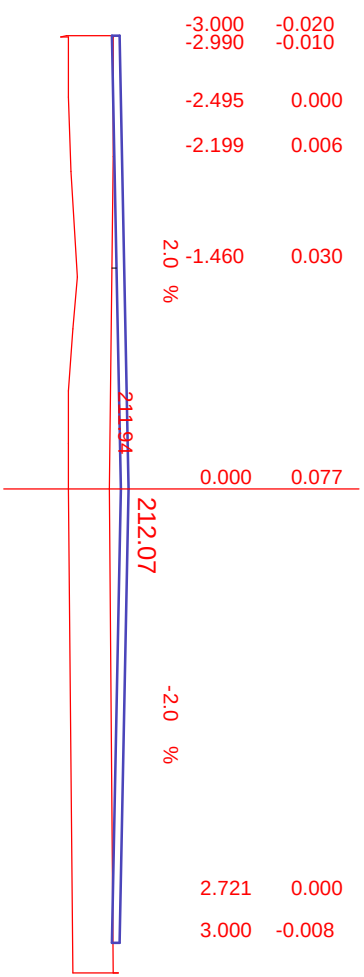

26.01 PL= 0.00 PP= 0.00 W= 0.2063 F= 0.0037 FS= 0.1849

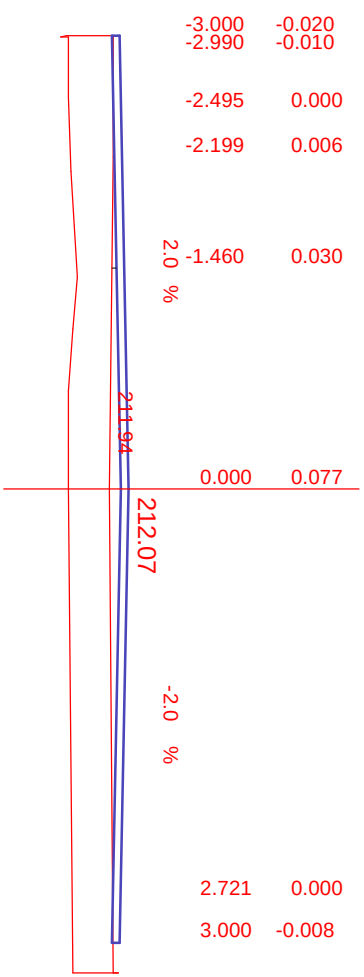


37.00 PL= 0.00 PP= 0.00 W= 0.0000 F= 0.0000

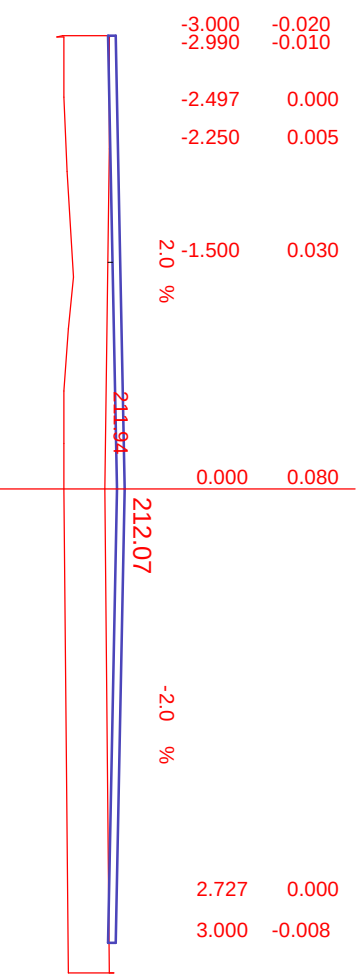


49.00 PL= 0.00 PP= 0.00 W= 0.0000 F= 0.0000




63.00 PL= 0.00 PP= 0.00 W= 0.0000 F= 0.0000

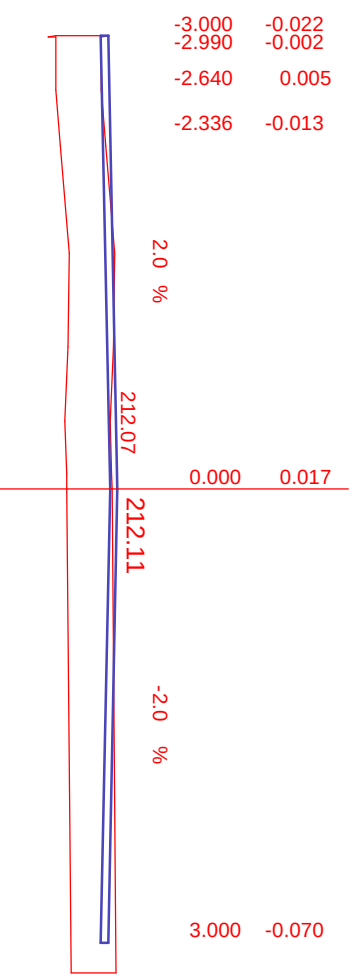


69.00 PL= 0.00 PP= 0.00 W= 0.0000 F= 0.0000

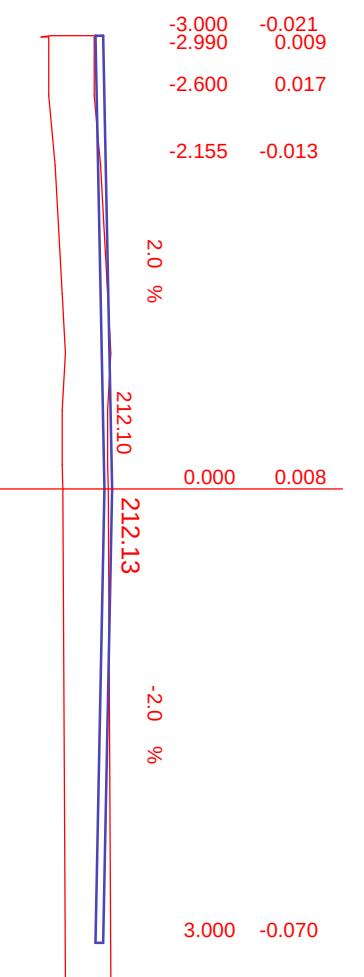


96.00 PL= 0.00 PP= 0.00 W= 0.0000 F= 0.0000

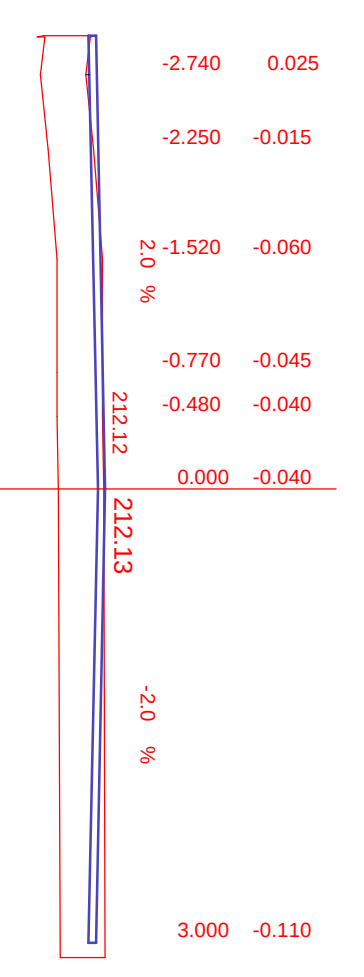


113.00 PL= 0.00 PP= 0.00 W= 0.0000 F= 0.0000

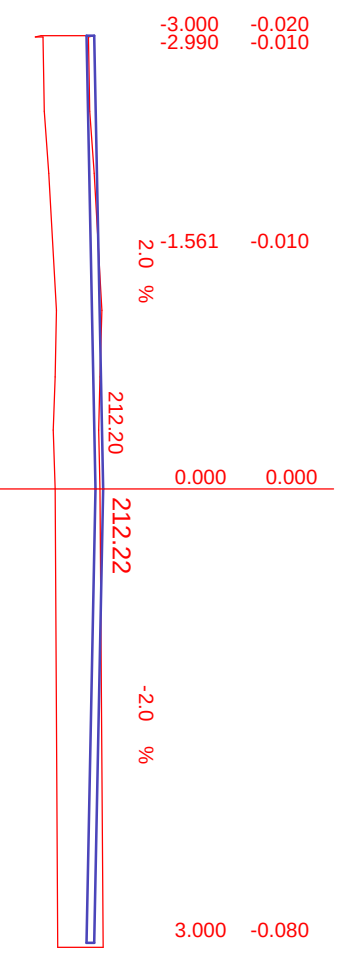


123.00 PL= 0.00 PP= 0.00 W= 0.0000 F= 0.0000

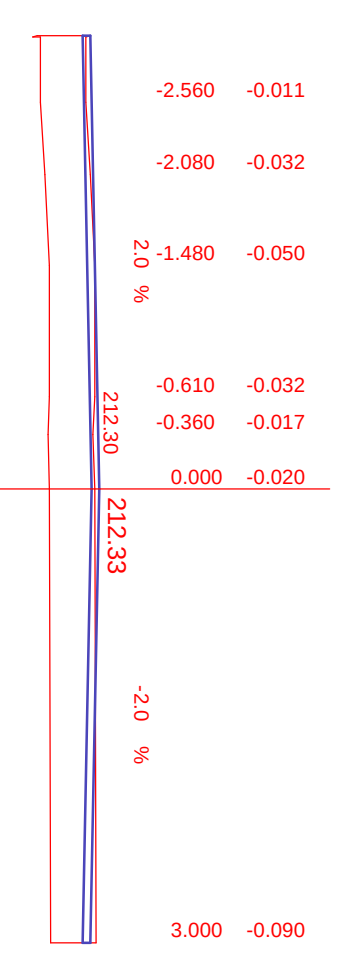


142.00 PL= 0.00 PP= 0.00 W= 0.0271 F= 0.0180 FS= 0.1732

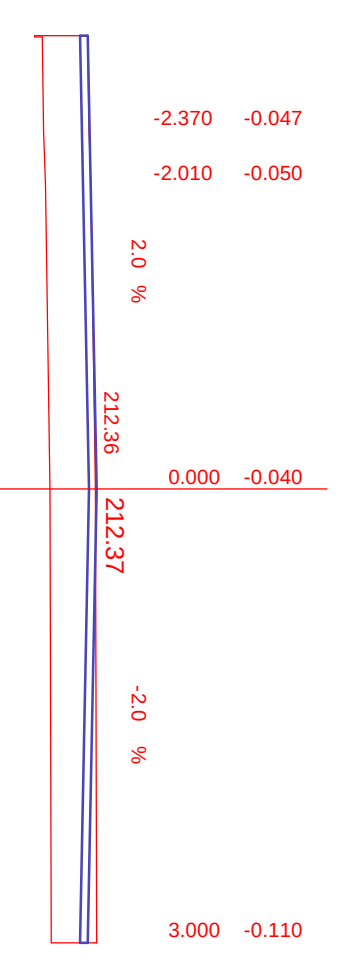


151.00 PL= 0.00 PP= 0.00 W= 0.0000 F= 0.0000

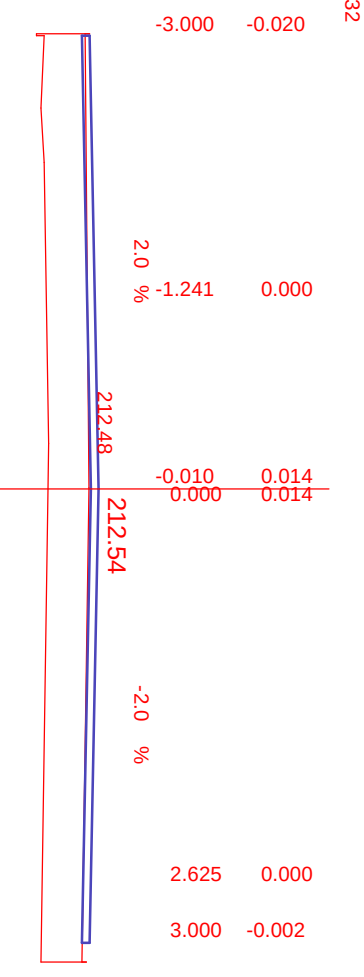

170.00 PL= 0.00 PP= 0.00 W= 0.0005 F= 0.0320 FS= 0.2369

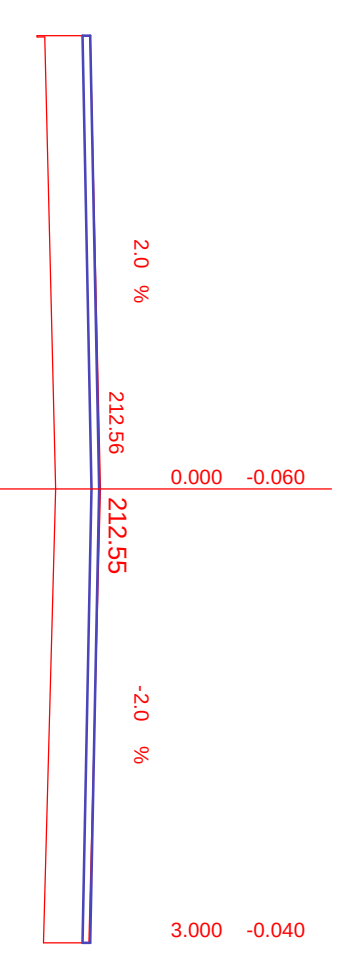

192.00 PL= 0.00 PP= 0.00 W= 0.0175 F= 0.0205 FS= 0.1828

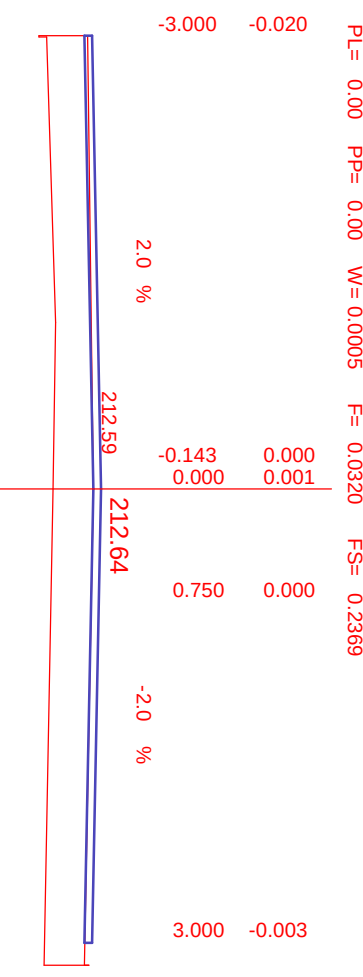

"VIA" USŁUGI TECHNICZNE I PROJEKTOWE W BUDOWNICTWIE DROGOWYM				
Nazwa obiektu :				
Przebudowa pasa drogowego ul. Przemysłowej w Gorzkowicach"				
Nazwa i adres inwestora:				
Gmina Gorzkowice		ul. Szkolna 3, 97-350 Gorzkowice		
Branża	Inię i nazwisko	Nr uprawnień	Data	Podpis
drogowa	mgr inż. Tadeusz Budkowski	SWK/0086/	09.2017	
Nazwa rysunku:				
Przekroje przebudowy		Skala:	Nr rys.:	
		1:50	5-1	